



Project
Jelling Musikfestival
Design
Nordic Rentals
Venue
Main Stage

Show Date
May 2027
Scale
Not to Scale
Revisions #
V. 1


Jelling Musikfestival



Project Jelling Musikfestival
Design Nordic Rentals
Venue Main Stage

Show Date May 2027
Scale Not to Scale
Revisions # V. 1

Jelling Musikfestival

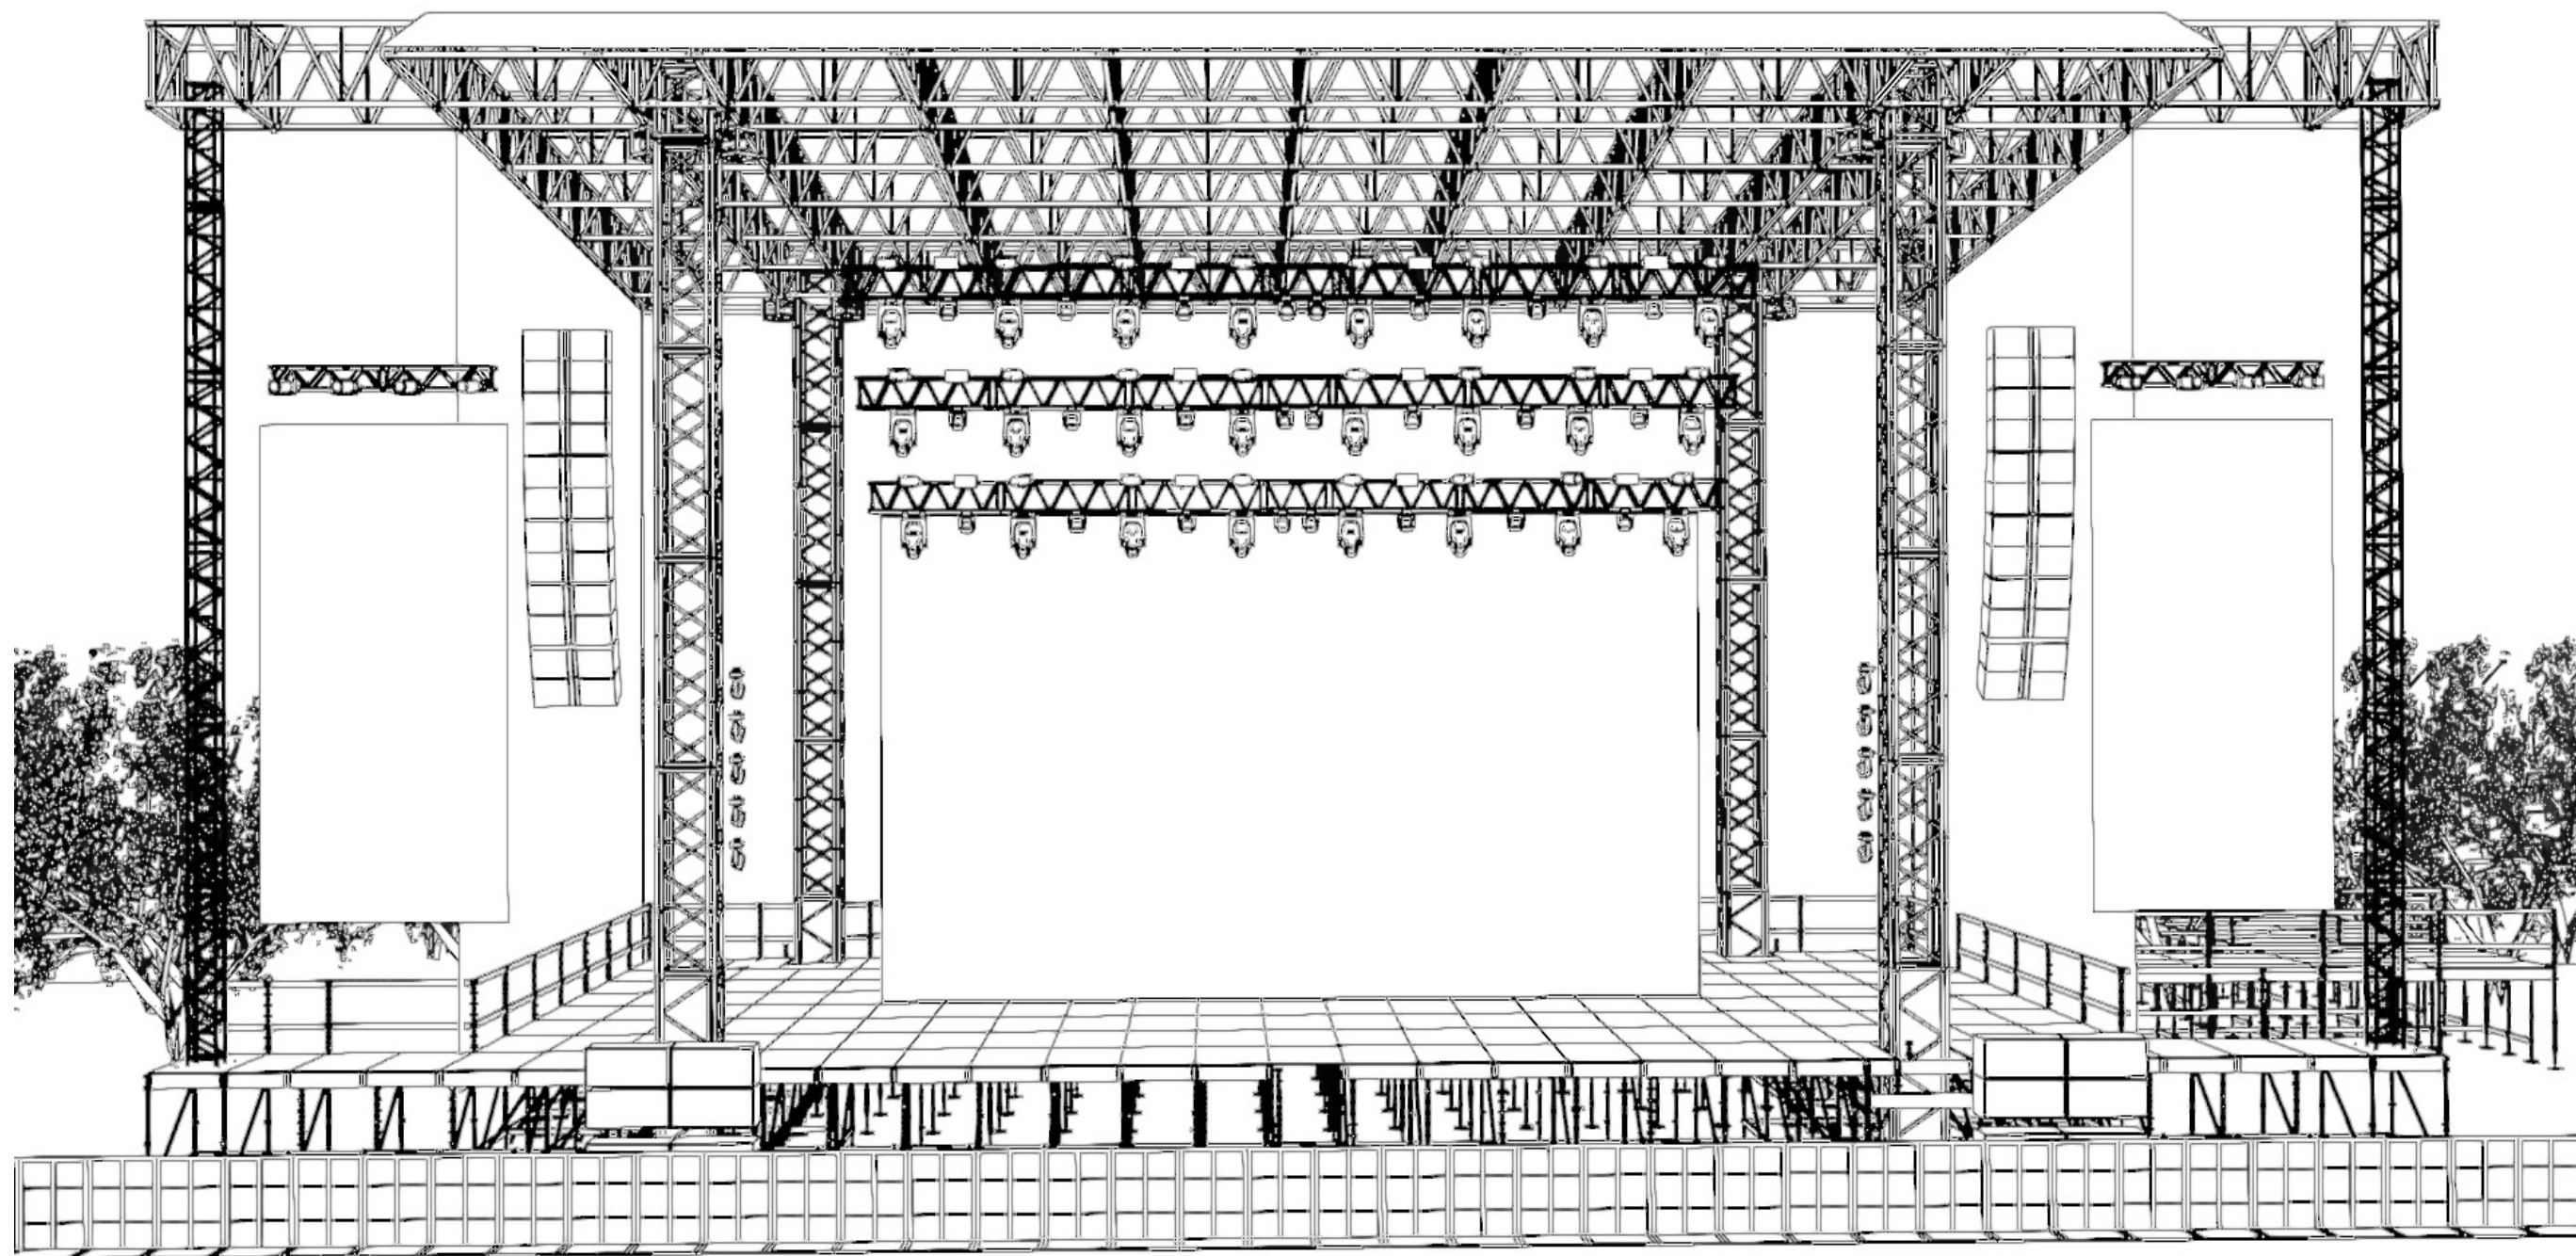

Project
Jelling Musikfestival

Design
Nordic Rentals

Venue
Main Stage

Show Date
May 2027

Scale
Not to Scale


Revisions #
V. 1

Jelling Musikfestival






Count	Fixture	INFO
010 Pcs	Mac Aura XIP	Front
024 Pcs	Mac Viper XIP	Spot
024 Pcs	Mac Aura XB	Wash
012 Pcs	Color Strike M	Strobe
032 Pcs	Cluster B2 FC	Blind
006 Pcs	IForte LTX FS	FollowSpot
002 Pcs	Look Viper	Smoke/Haze

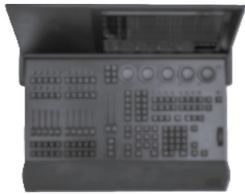

Count	Light System	INFO
002 Pcs	GrandMA3 Light	FOH MAIN + BACKUP
002 Pcs	GrandMA3 Node	DMX Output
001 Pcs	Complete Fiber System - Foh to stage	In House Network
001 Pcs	4 x Cat 5E Multi	For Guest
003 Pcs	Robospot System	Follow Spot - 2x IForte LTX Per System
001 Pcs	GreenGo Intercom System	For Guest to FollowSpot

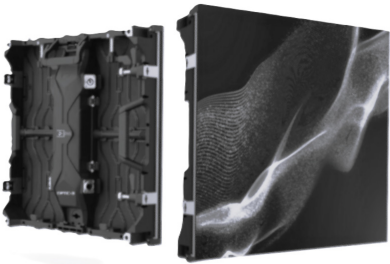


Count	Video	INFO
002 Pcs	Imags	SR / SL 4X7M
001 Pcs	Lightware 4k@60 Fiber Hdmi Kit	FOH To Stage
001 Pcs	Local Broadcast For Image	Not an Nordic Rentals Delivery
001 Pcs	Controller and Scaler	For Imags




Count	Truss / Rigging	INFO
003 Pcs	LX 1 to 3	STD Trim 12-10-8m
002 Pcs	Imag Truss with Blinder	
003 Pcs	Backdrop Truss	8m Black in house Drapes if Needed
002 Pcs	Side Drape Truss	8m Black in house Drapes if Needed
001 Pcs	Guest Truss	MAX 1 ton Distrubuted



Count	Crew	INFO
002 Pcs	FOH Light Tech	Midday / Evening
002 Pcs	System Tech	Midday / Evening
001 Pcs	Video Tech	Midday / Evening

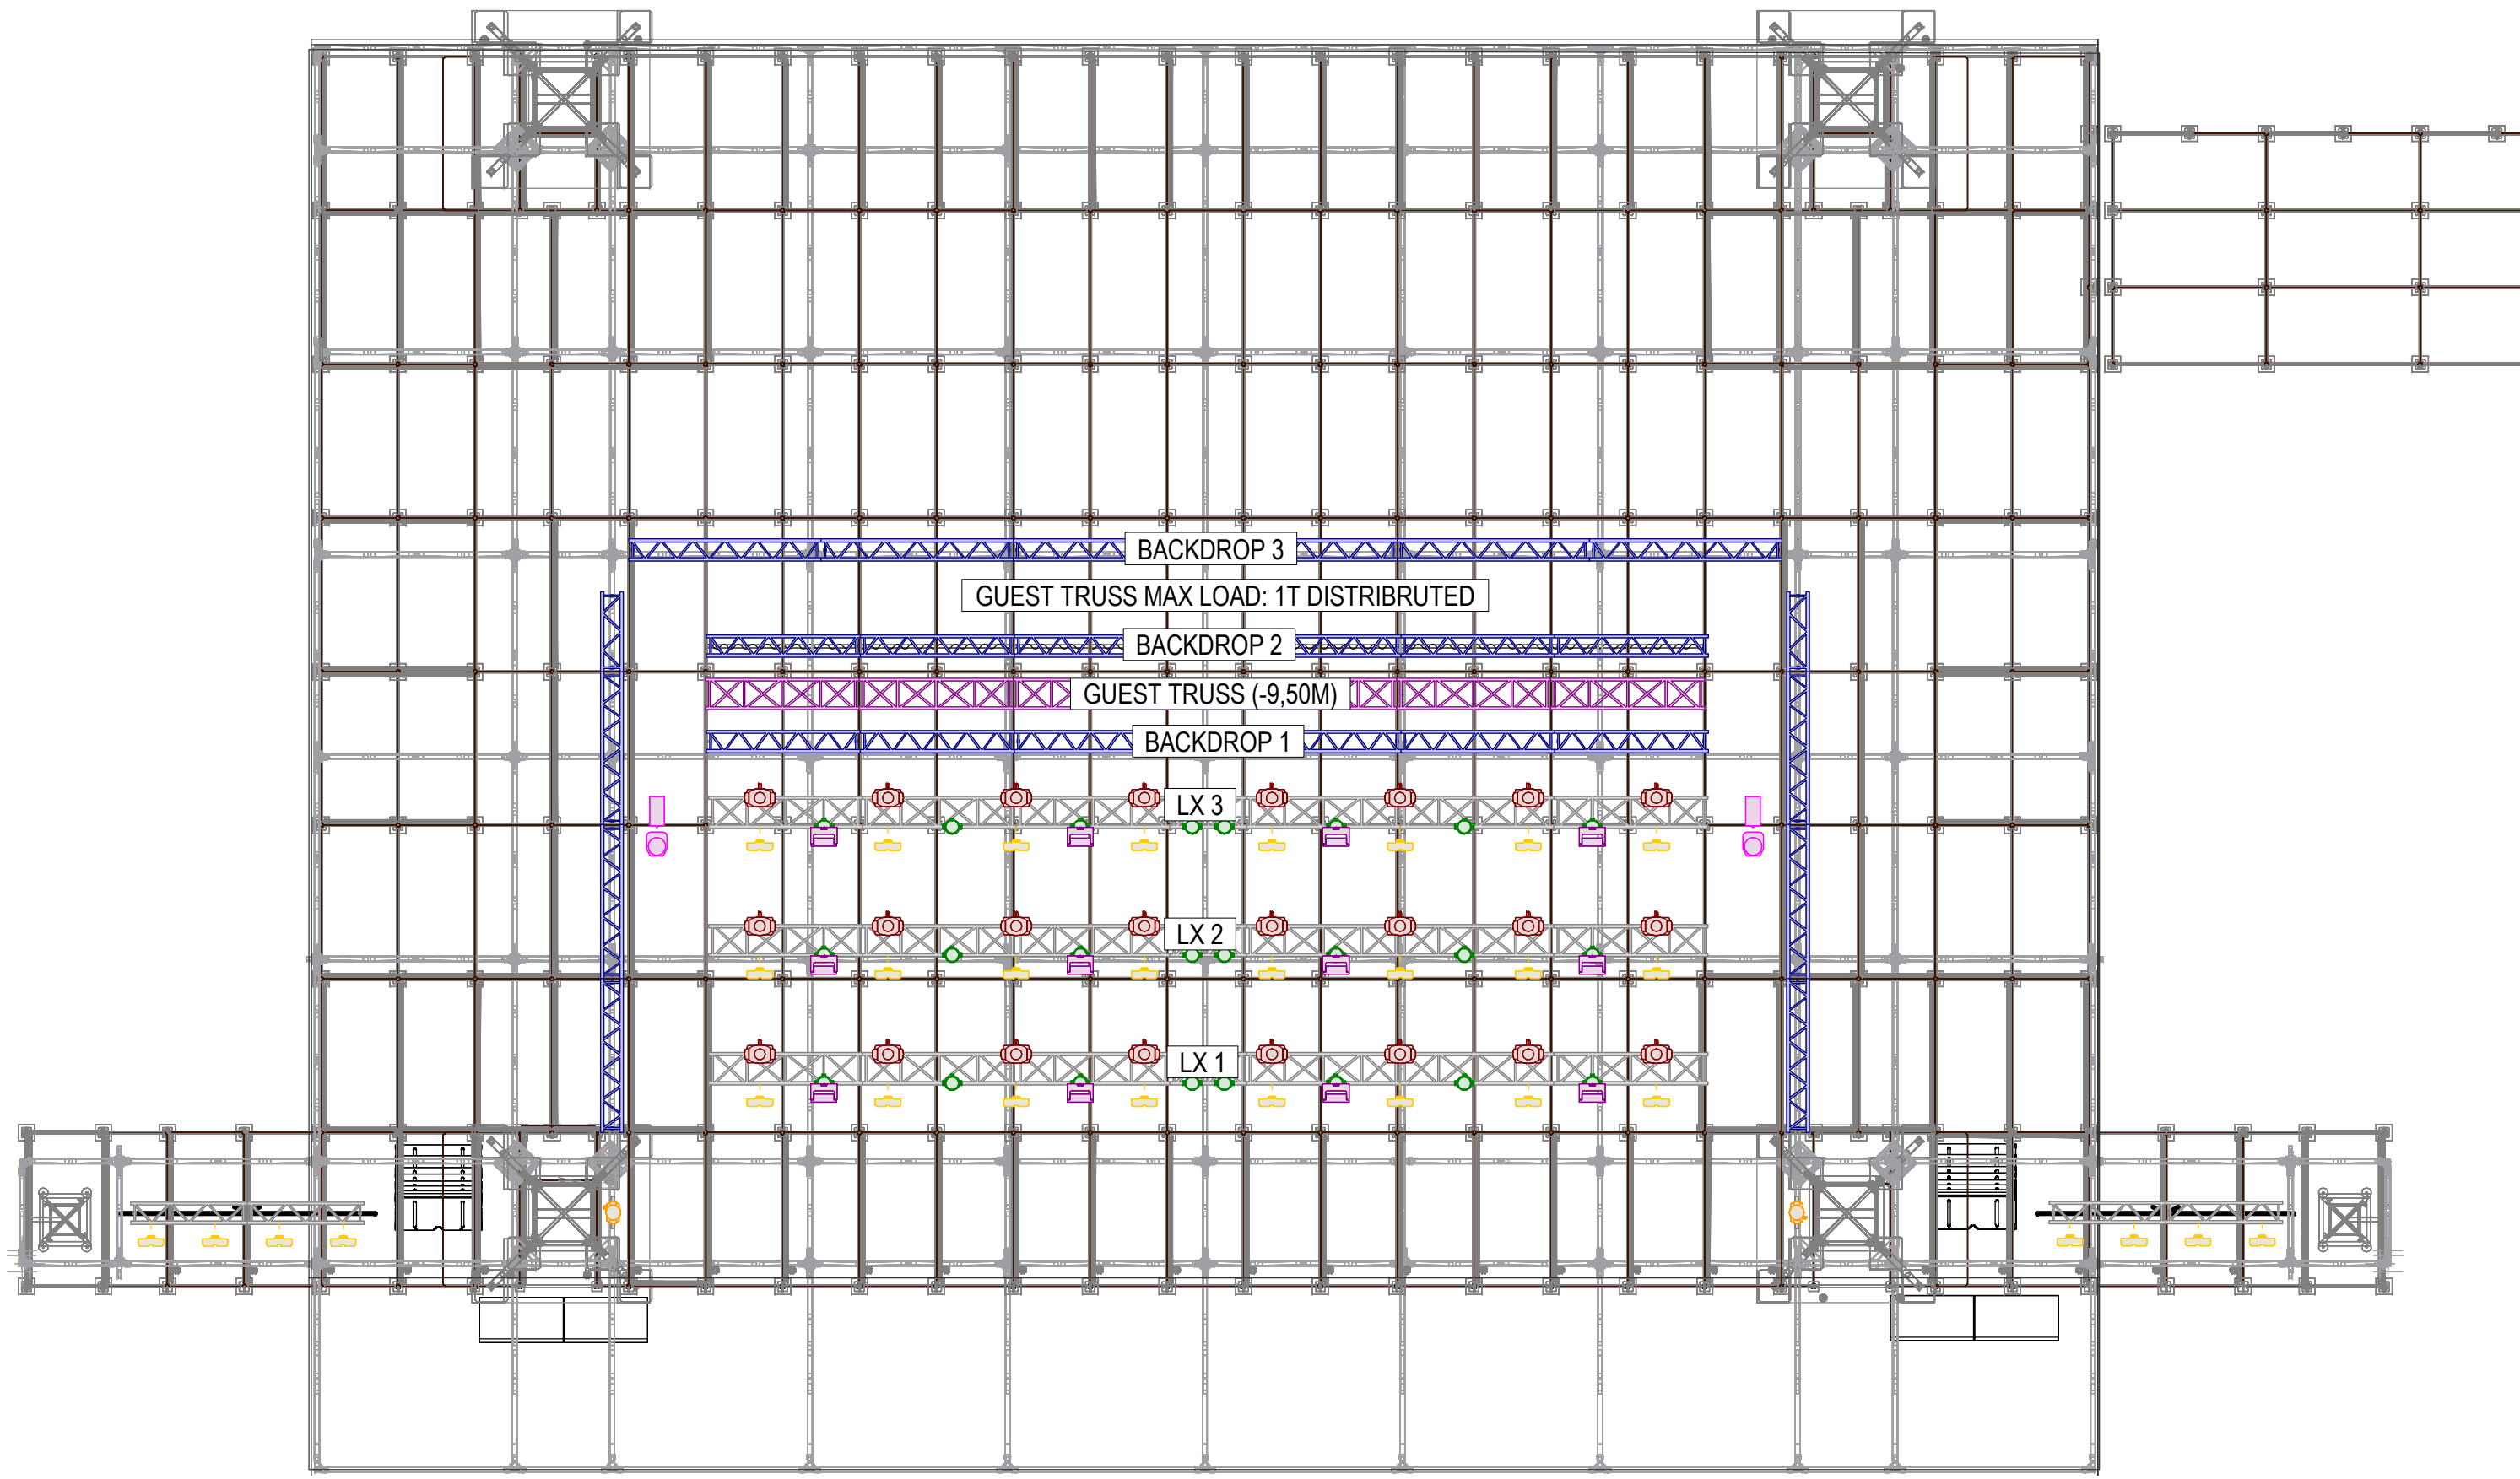


Project Jelling Musikfestival Design Nordic Rentals Venue Main Stage	Show Date May 2027 Scale Not to Scale Revisions # V. 1	Cluster B2FC 10 RGB Mac Aura XIP Compact	MAC Viper XIP Basic MAC Aura XB Std.	Color Strike M 24 iForte LTX 1	Viper NT 2 AF-3 Effect Fan	 Jelling Musikfestival nordic rentals EVENT TECHNOLOGY
---	---	--	--	--	--	---

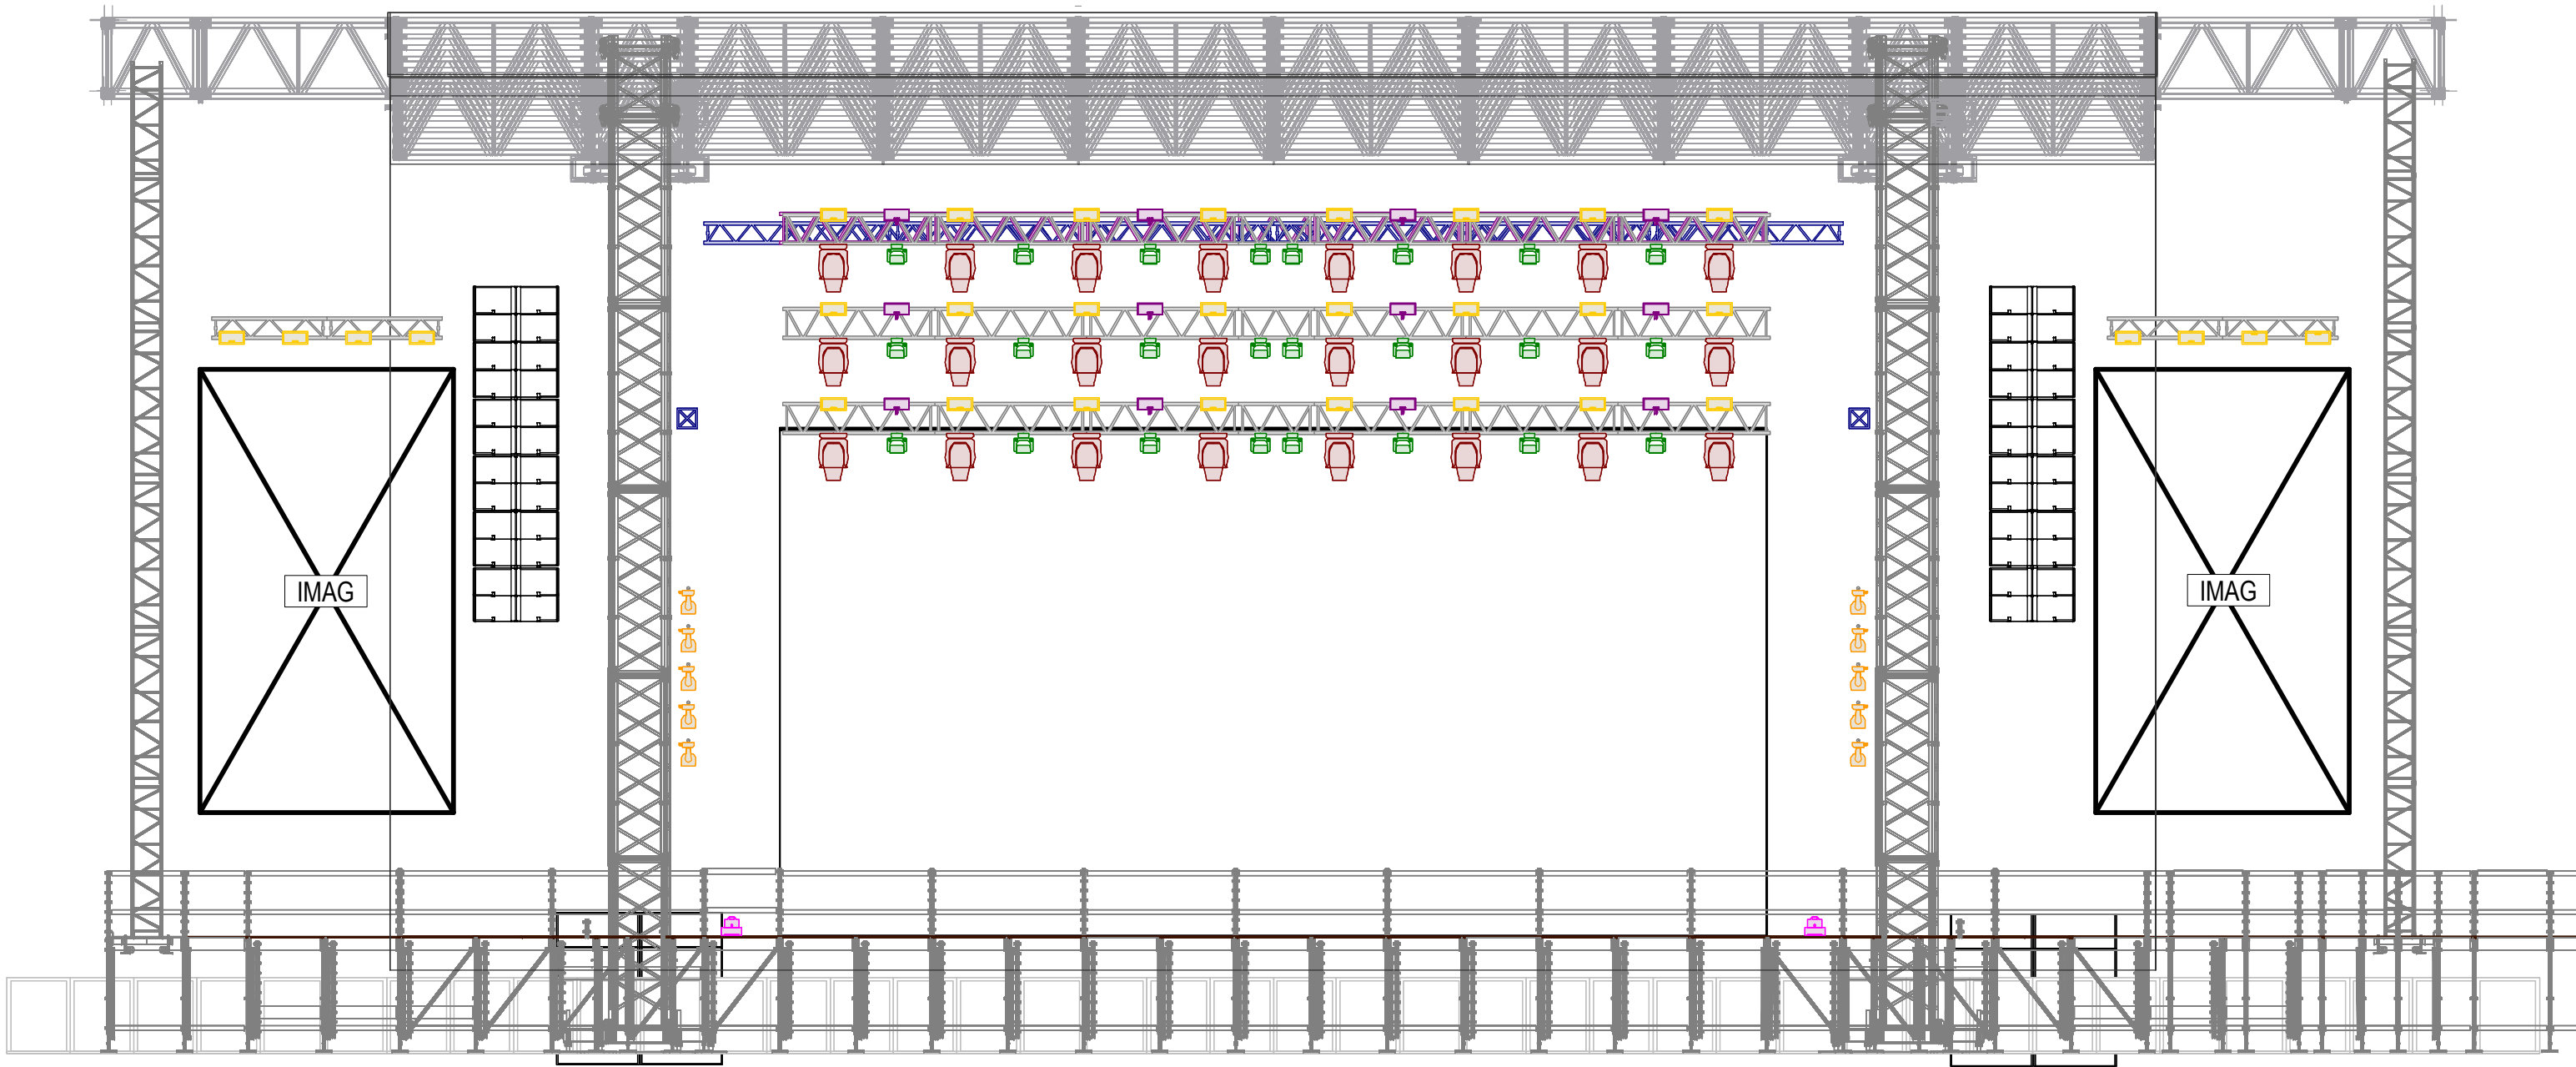







Project Jelling Musikfestival	Show Date May 2027	  Cluster B2FC 10 RGB	  MAC Viper XIP Basic	  Color Strike M 24	  Viper NT 2
Design Nordic Rentals	Scale Not to Scale	  Mac Aura XIP Compact	  MAC Aura XB Std.	  iForte LTX 1	  AF-3 Effect Fan
Venue Main Stage	Revisions # V. 1				



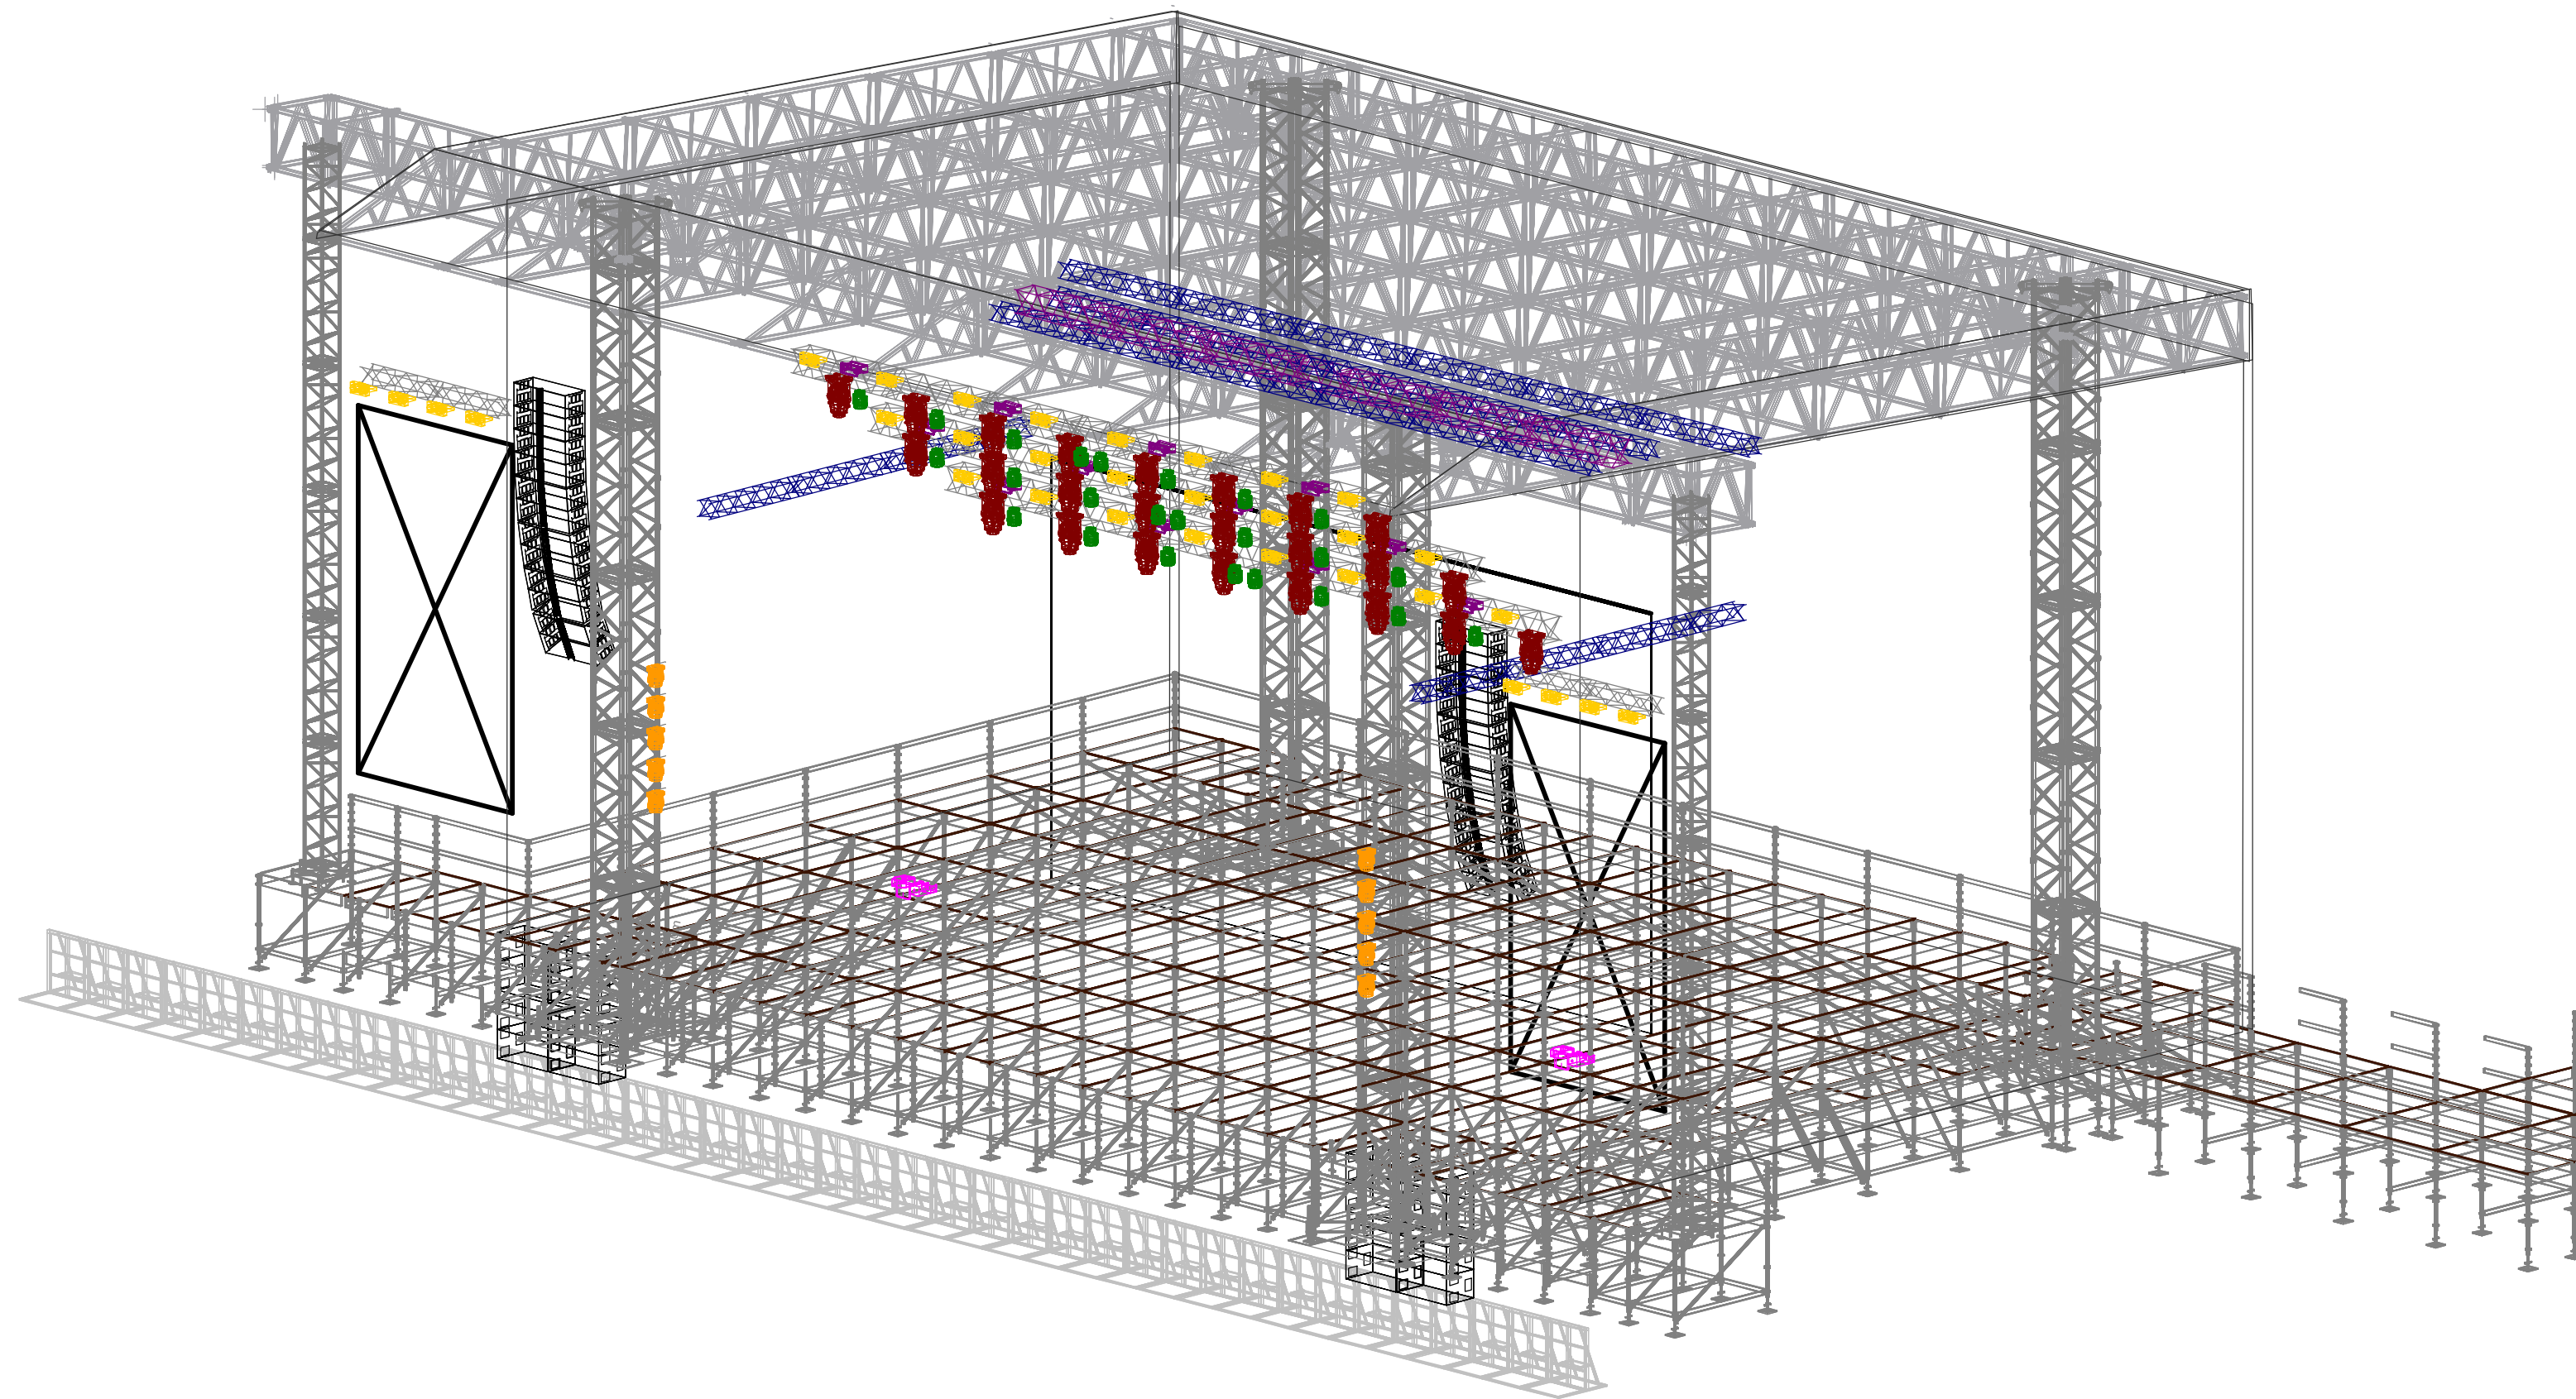



Project Jelling Musikfestival	Show Date May 2027	  Cluster B2FC 10 RGB	  MAC Viper XIP Basic	  Color Strike M 24	  Viper NT 2
Design Nordic Rentals	Scale Not to Scale	  Mac Aura XIP Compact	  MAC Aura XB Std.	  iForte LTX 1	  AF-3 Effect Fan
Venue Main Stage	Revisions # V. 1				

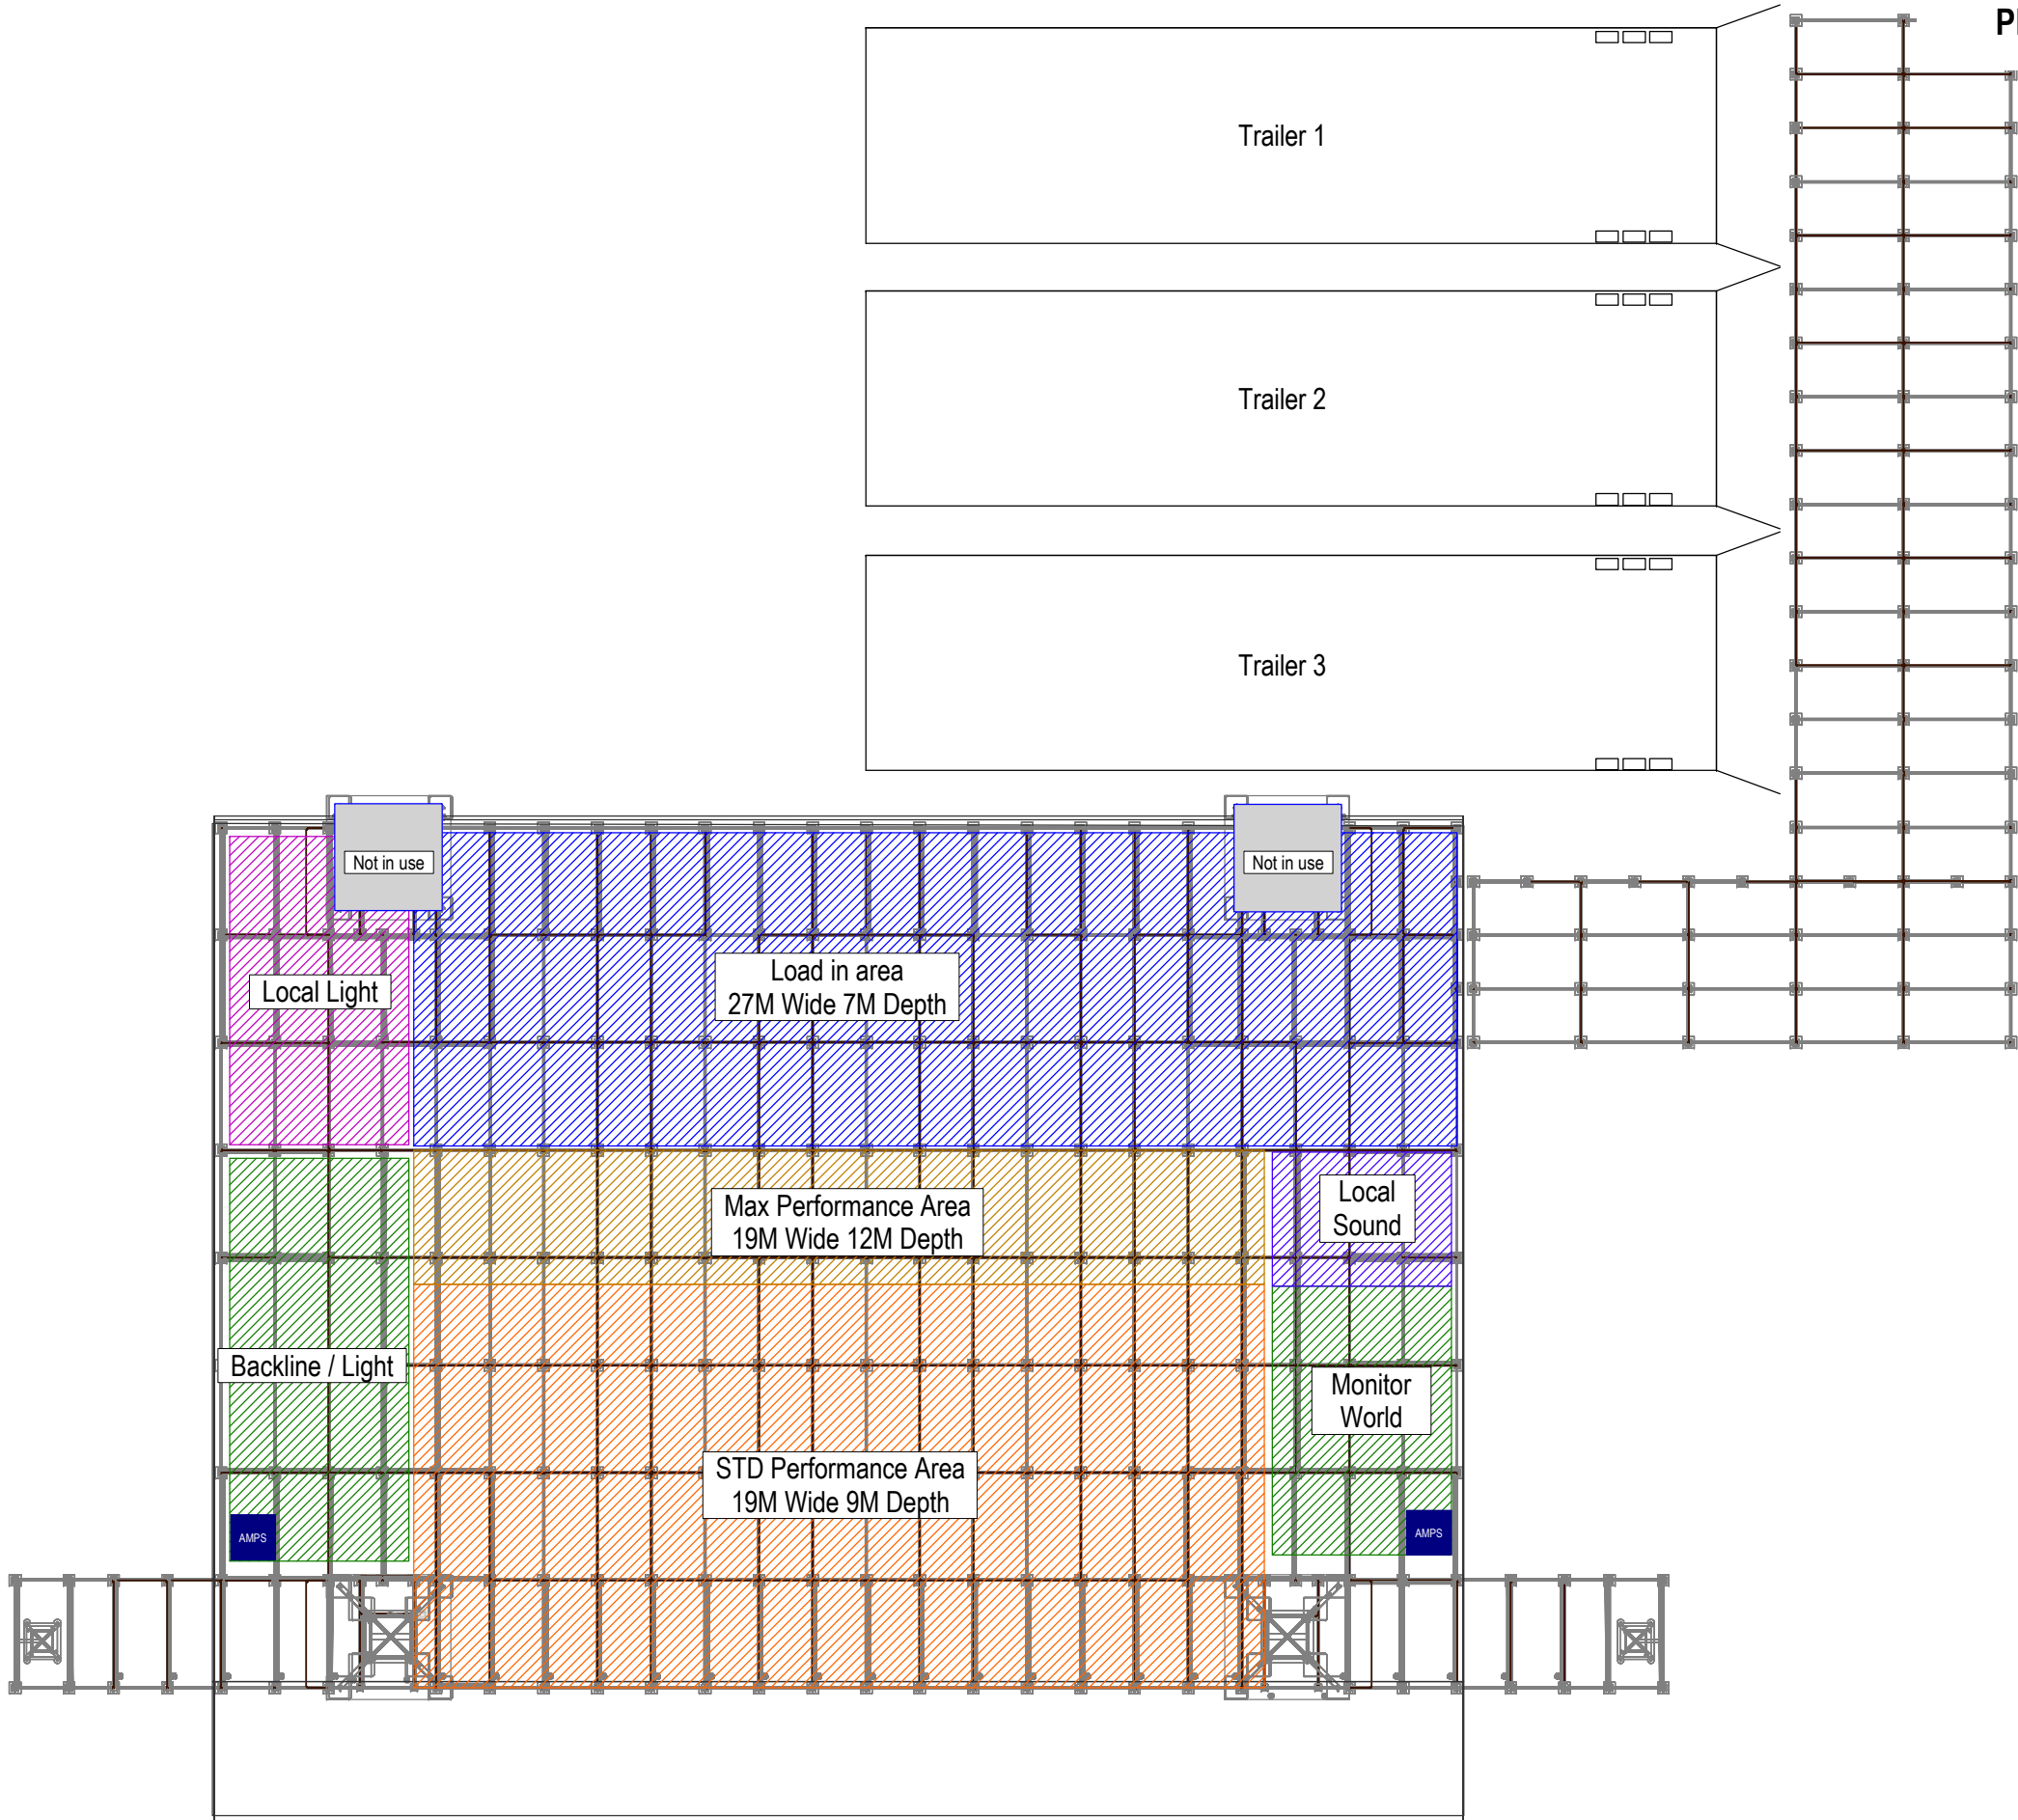


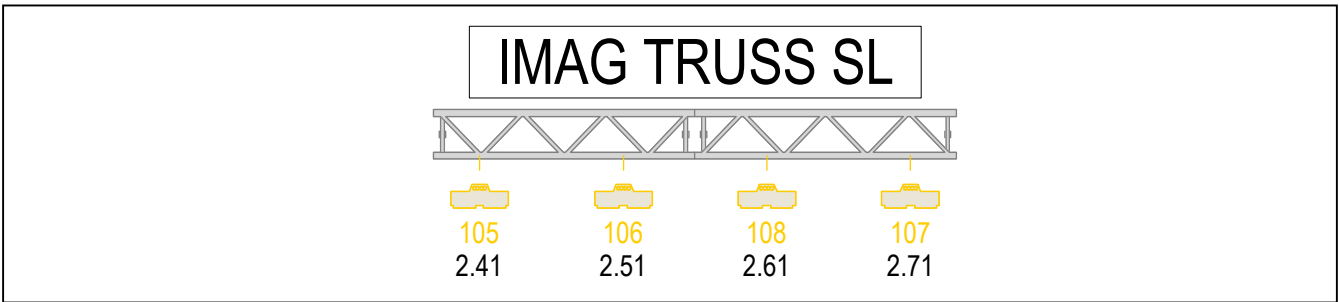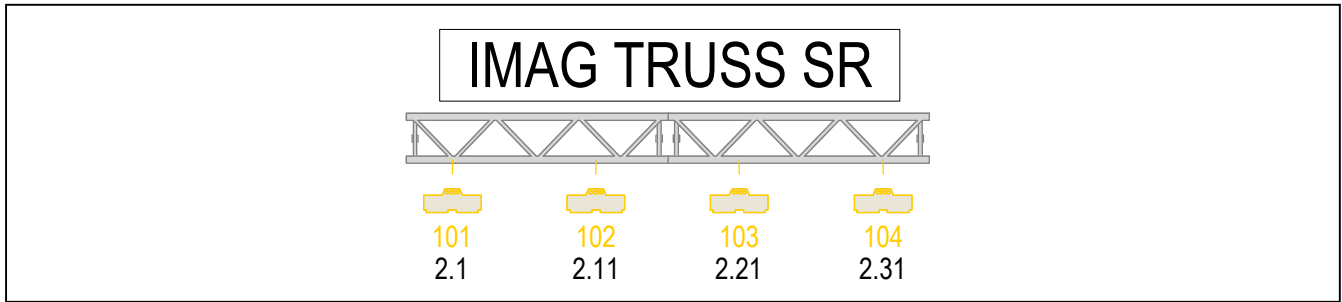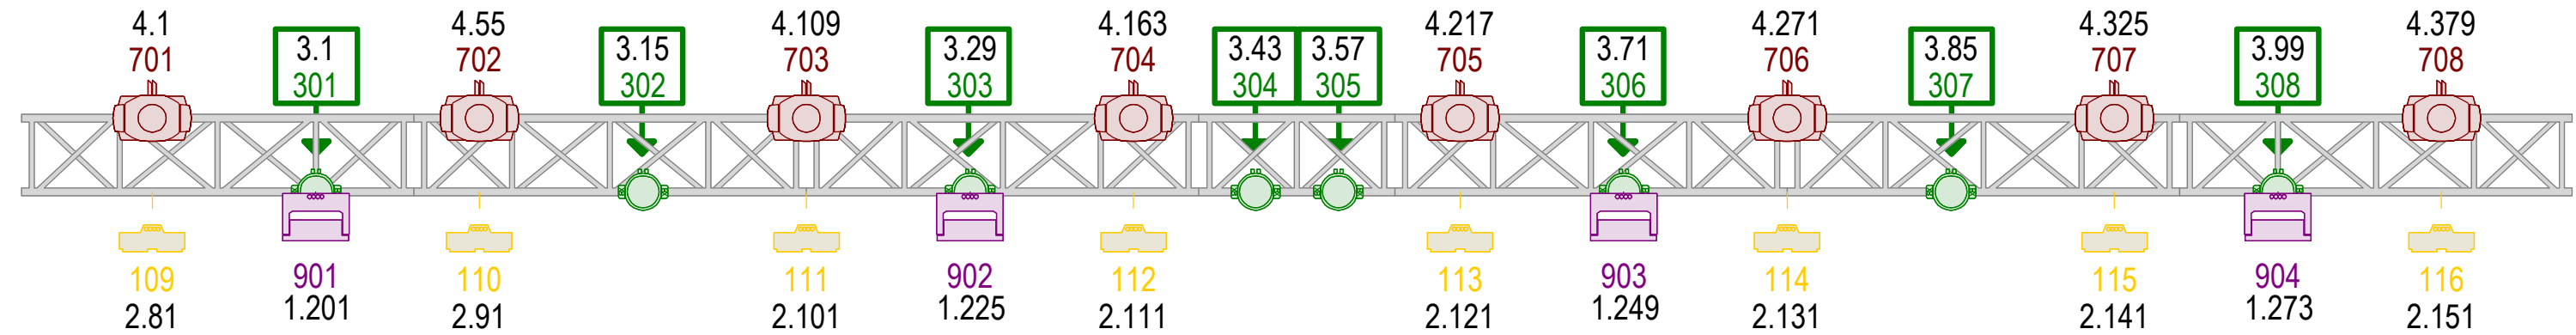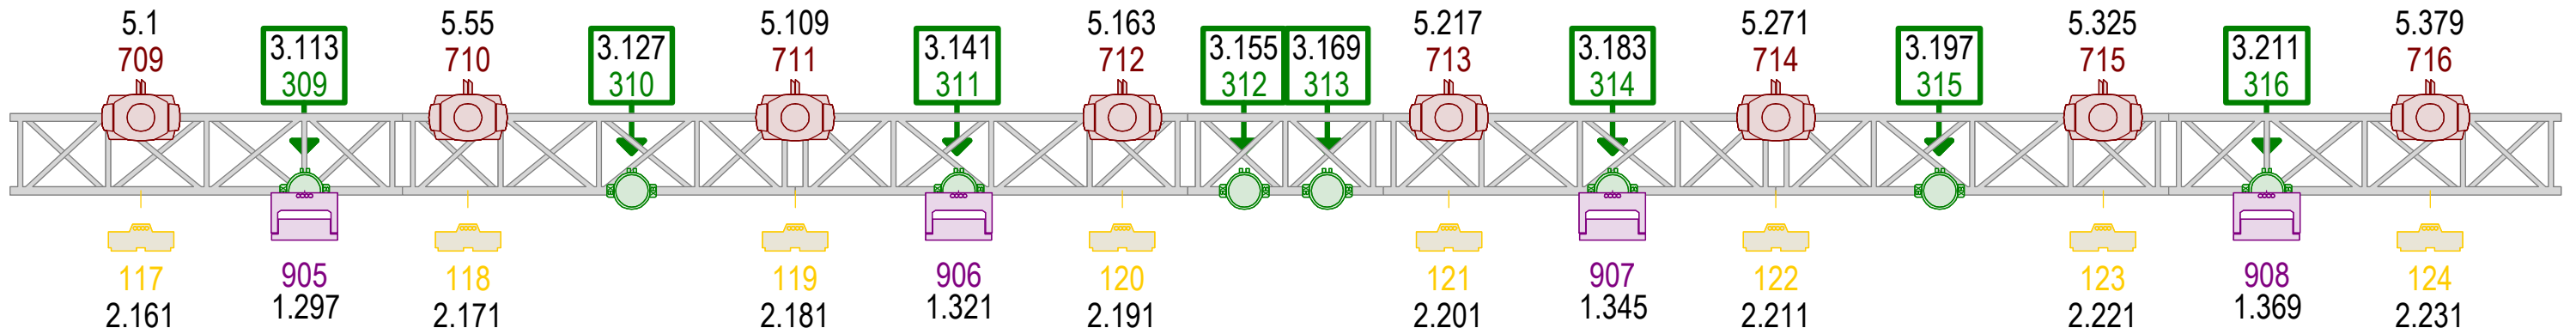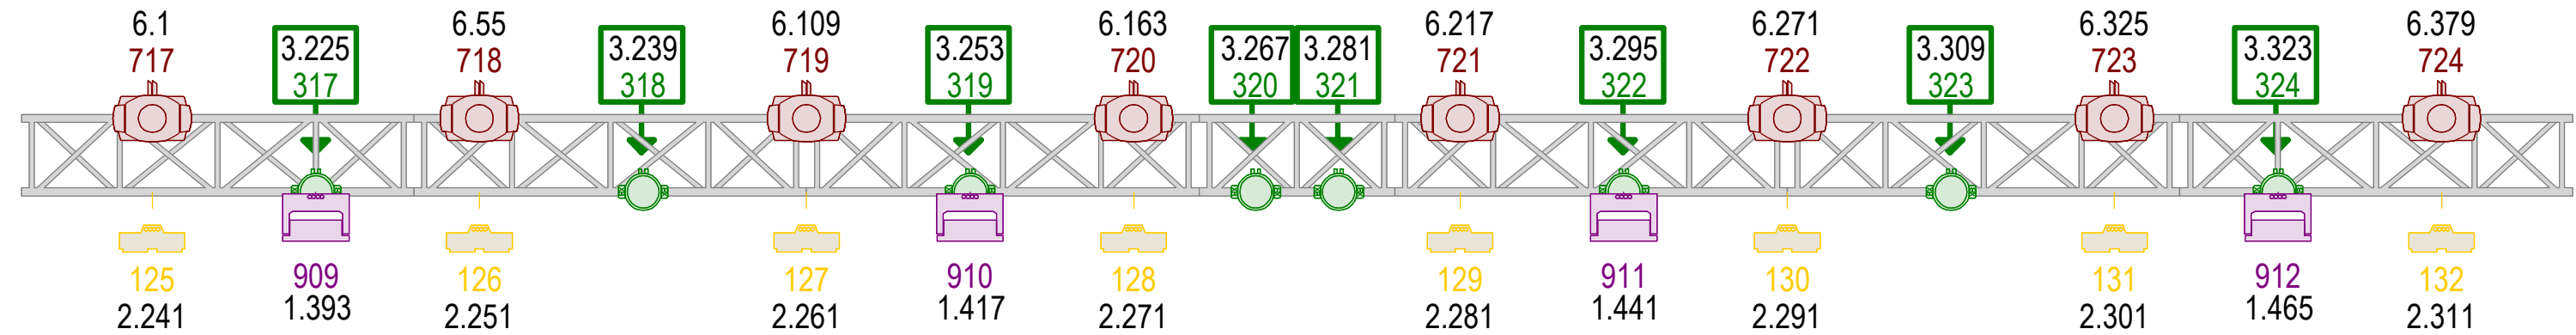


SIDE SR

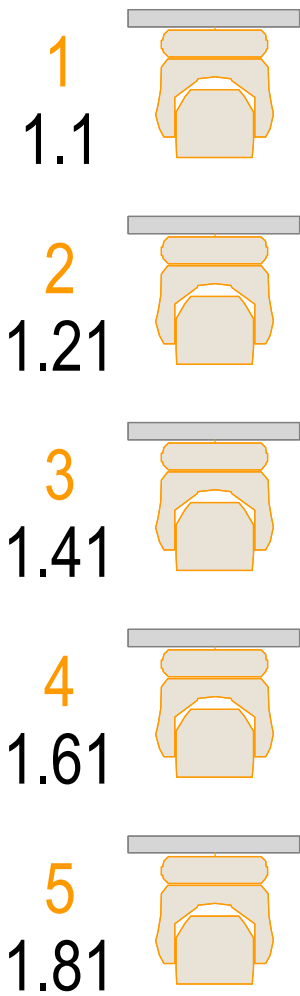




SMOKE SR

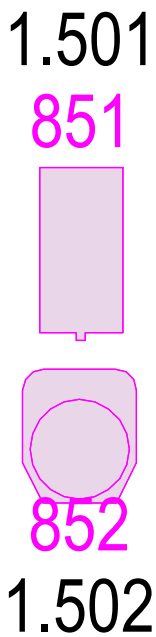

SMOKE SL

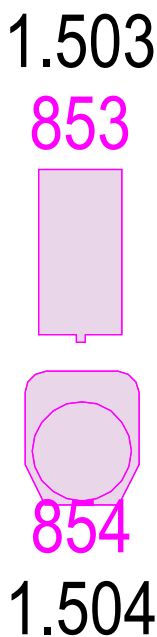

SIDE SL

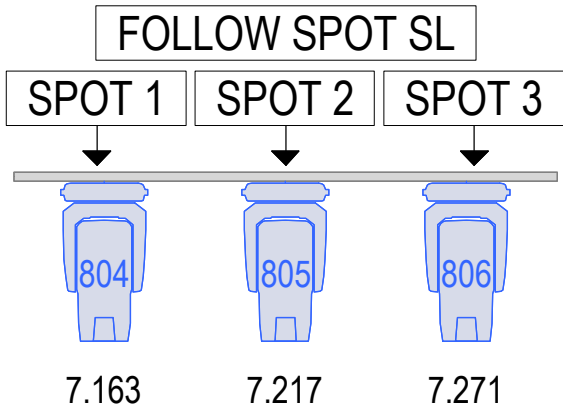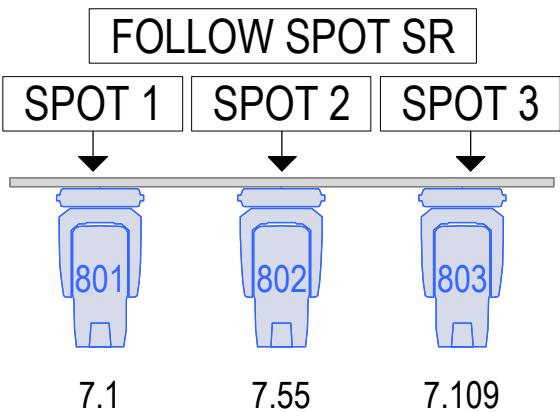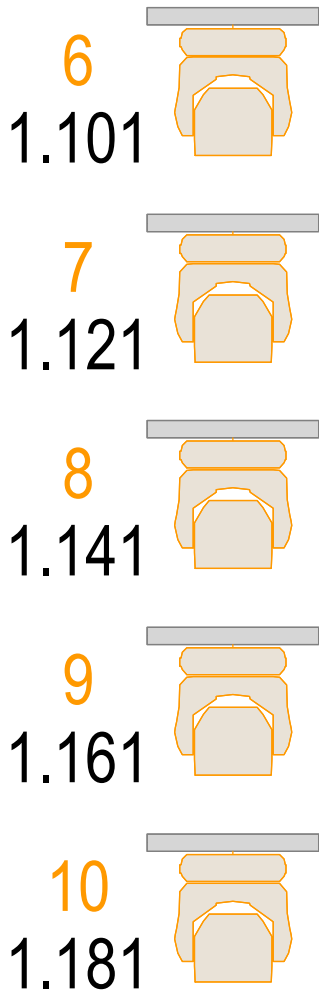

[illegible]

Project Jelling Musikfestival	Show Date May 2027	  Cluster B2FC 10 RGB	  MAC Viper XIP Basic	  Color Strike M 24	 
Design Nordic Rentals	Scale Not to Scale	  Mac Aura XIP Compact	  MAC Aura XB Std.	  iForte LTX 1	
Venue Main Stage	Revisions # V. 1				